


FOR AN INTERMITTENTLY USED ASSEMBLY HALL RECOMMENDATIONS ARE AS FOLLOWS:

- 1 WATER CLOSET PER 100 MALES
- 1 WATER CLOSET PER 35 FEMALES
- 1 URINAL PER 100 MALES
- 1 LAVATORY PER 100 PEOPLE

CHECK WITH LOCAL AND STATE REGULATIONS THAT MAY APPLY. MAXIMUM SEATING CAPACITY IN BLEACHER AREA WOULD BE 250 (24" BETWEEN ROWS, 7 ROWS, 18" WIDTH PER PERSON).

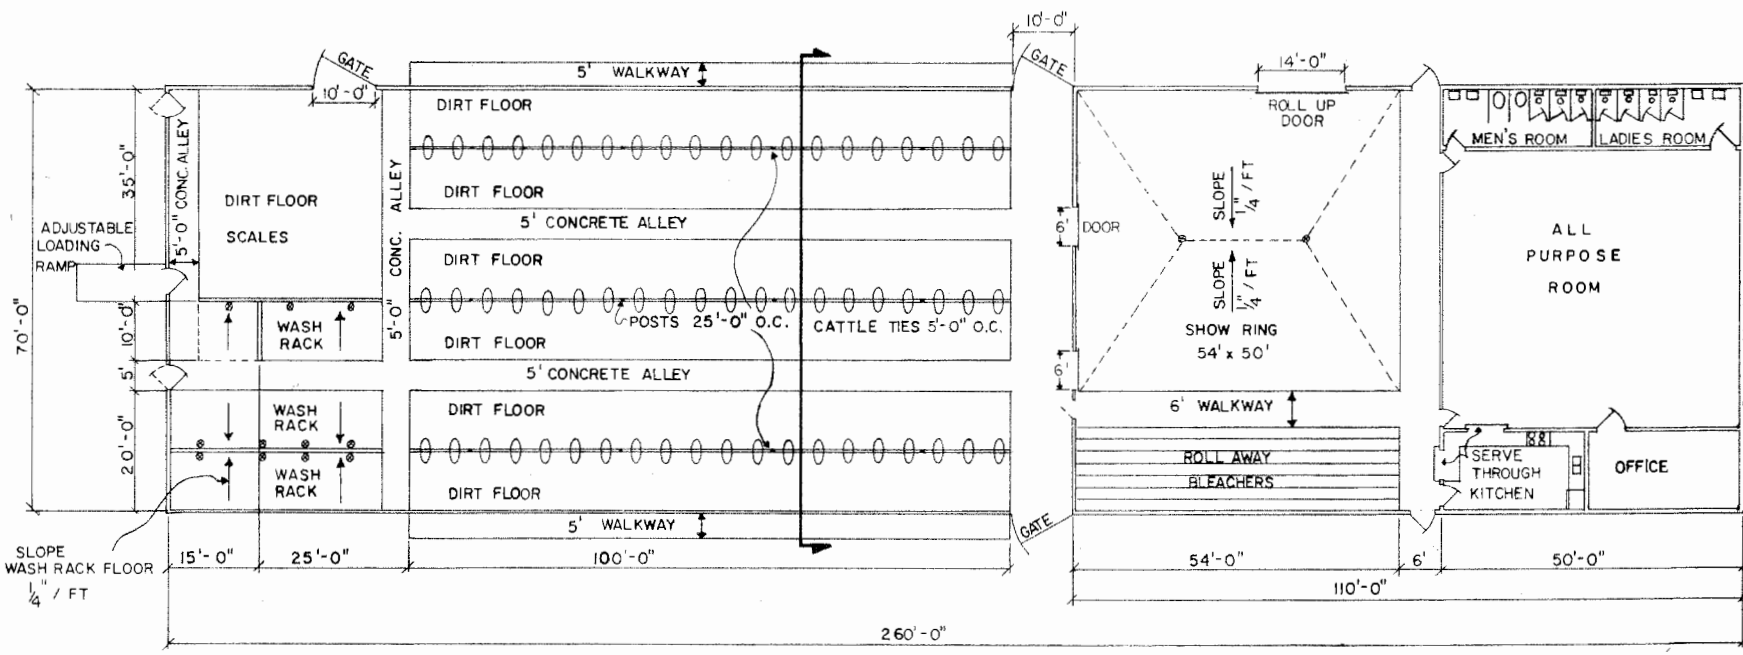

FLOOR PLAN SCALE: 1/16" = 1'-0"



LIVESTOCK SHOWBARN AND MEETING FACILITY

GA-1988 6416 SHEET 1 OF 1

Disclaimer

This site makes available conceptual plans that can be helpful in developing building layouts and selecting equipment for various agricultural applications. These plans do not necessarily represent the most current technology or construction codes. They are not construction plans and do not replace the need for competent design assistance in developing safe, legal and well-functioning agricultural building system. The LSU Agriculture Center, the Mid-West Plan Service, the United States Department of Agriculture and none of the cooperating land-grant universities warranty these plans.