


MFG. INDICATES STALL ANCHORS, THESE POINTS ARE TO BE LOCATED BY MANUFACTURER OF BRAND SELECTED. THE BRAND OF STALLS SHOULD DETERMINE THE LENGTH AND WIDTH OF PARLOR. SEE MANUFACTURER'S PLANS

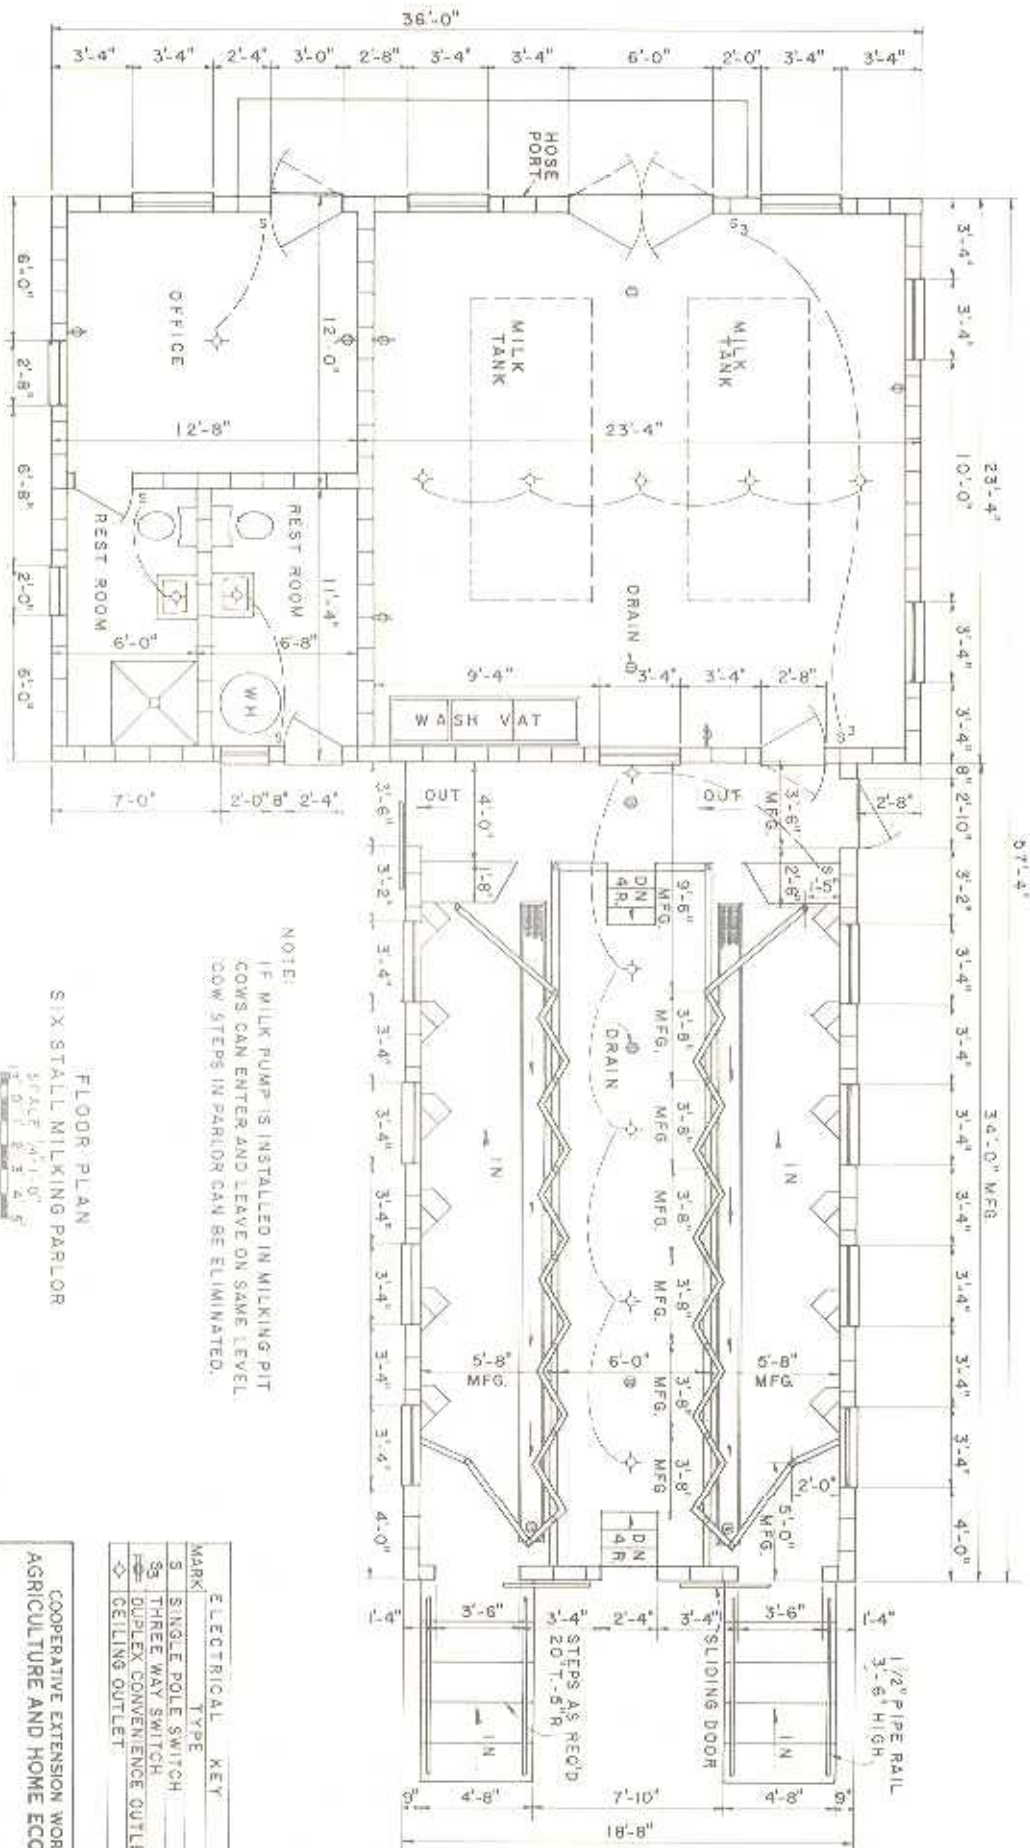

NOTE:
IF MILK PUMP IS INSTALLED IN MILKING PIT
COWS CAN ENTER AND LEAVE ON SAME LEVEL.
COW STEPS IN PARLOR CAN BE ELIMINATED.

FLOOR PLAN
SIX STALL MILKING PARLOR

NOTE:
BEFORE CONSTRUCTION, SECURE APPROPRIATE
REGULATORY APPROVAL OF PLAN.

MARK	ELECTRICAL	KEY
S	SINGLE POLE SWITCH	
3S	THREE WAY SWITCH	
DP	DUPLEX CONVENIENCE OUTLET	
◇	CEILING OUTLET	

COOPERATIVE EXTENSION WORK IN
AGRICULTURE AND HOME ECONOMICS

MILKING PARLOR
DOUBLE SIX & EIGHT HERRINGBONE

S C 75 6203 SHEET 1 OF 3